

Date: 9/17/2005

Landscape Plan:

Knoxville Baseball Field

Landscape Design by: Tigon Harmonson & Adam Parrott


ISU Horticulture Department

C


Scale: 1" = 80'



N

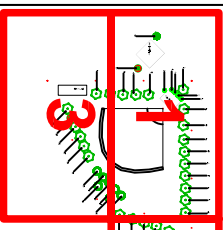

2

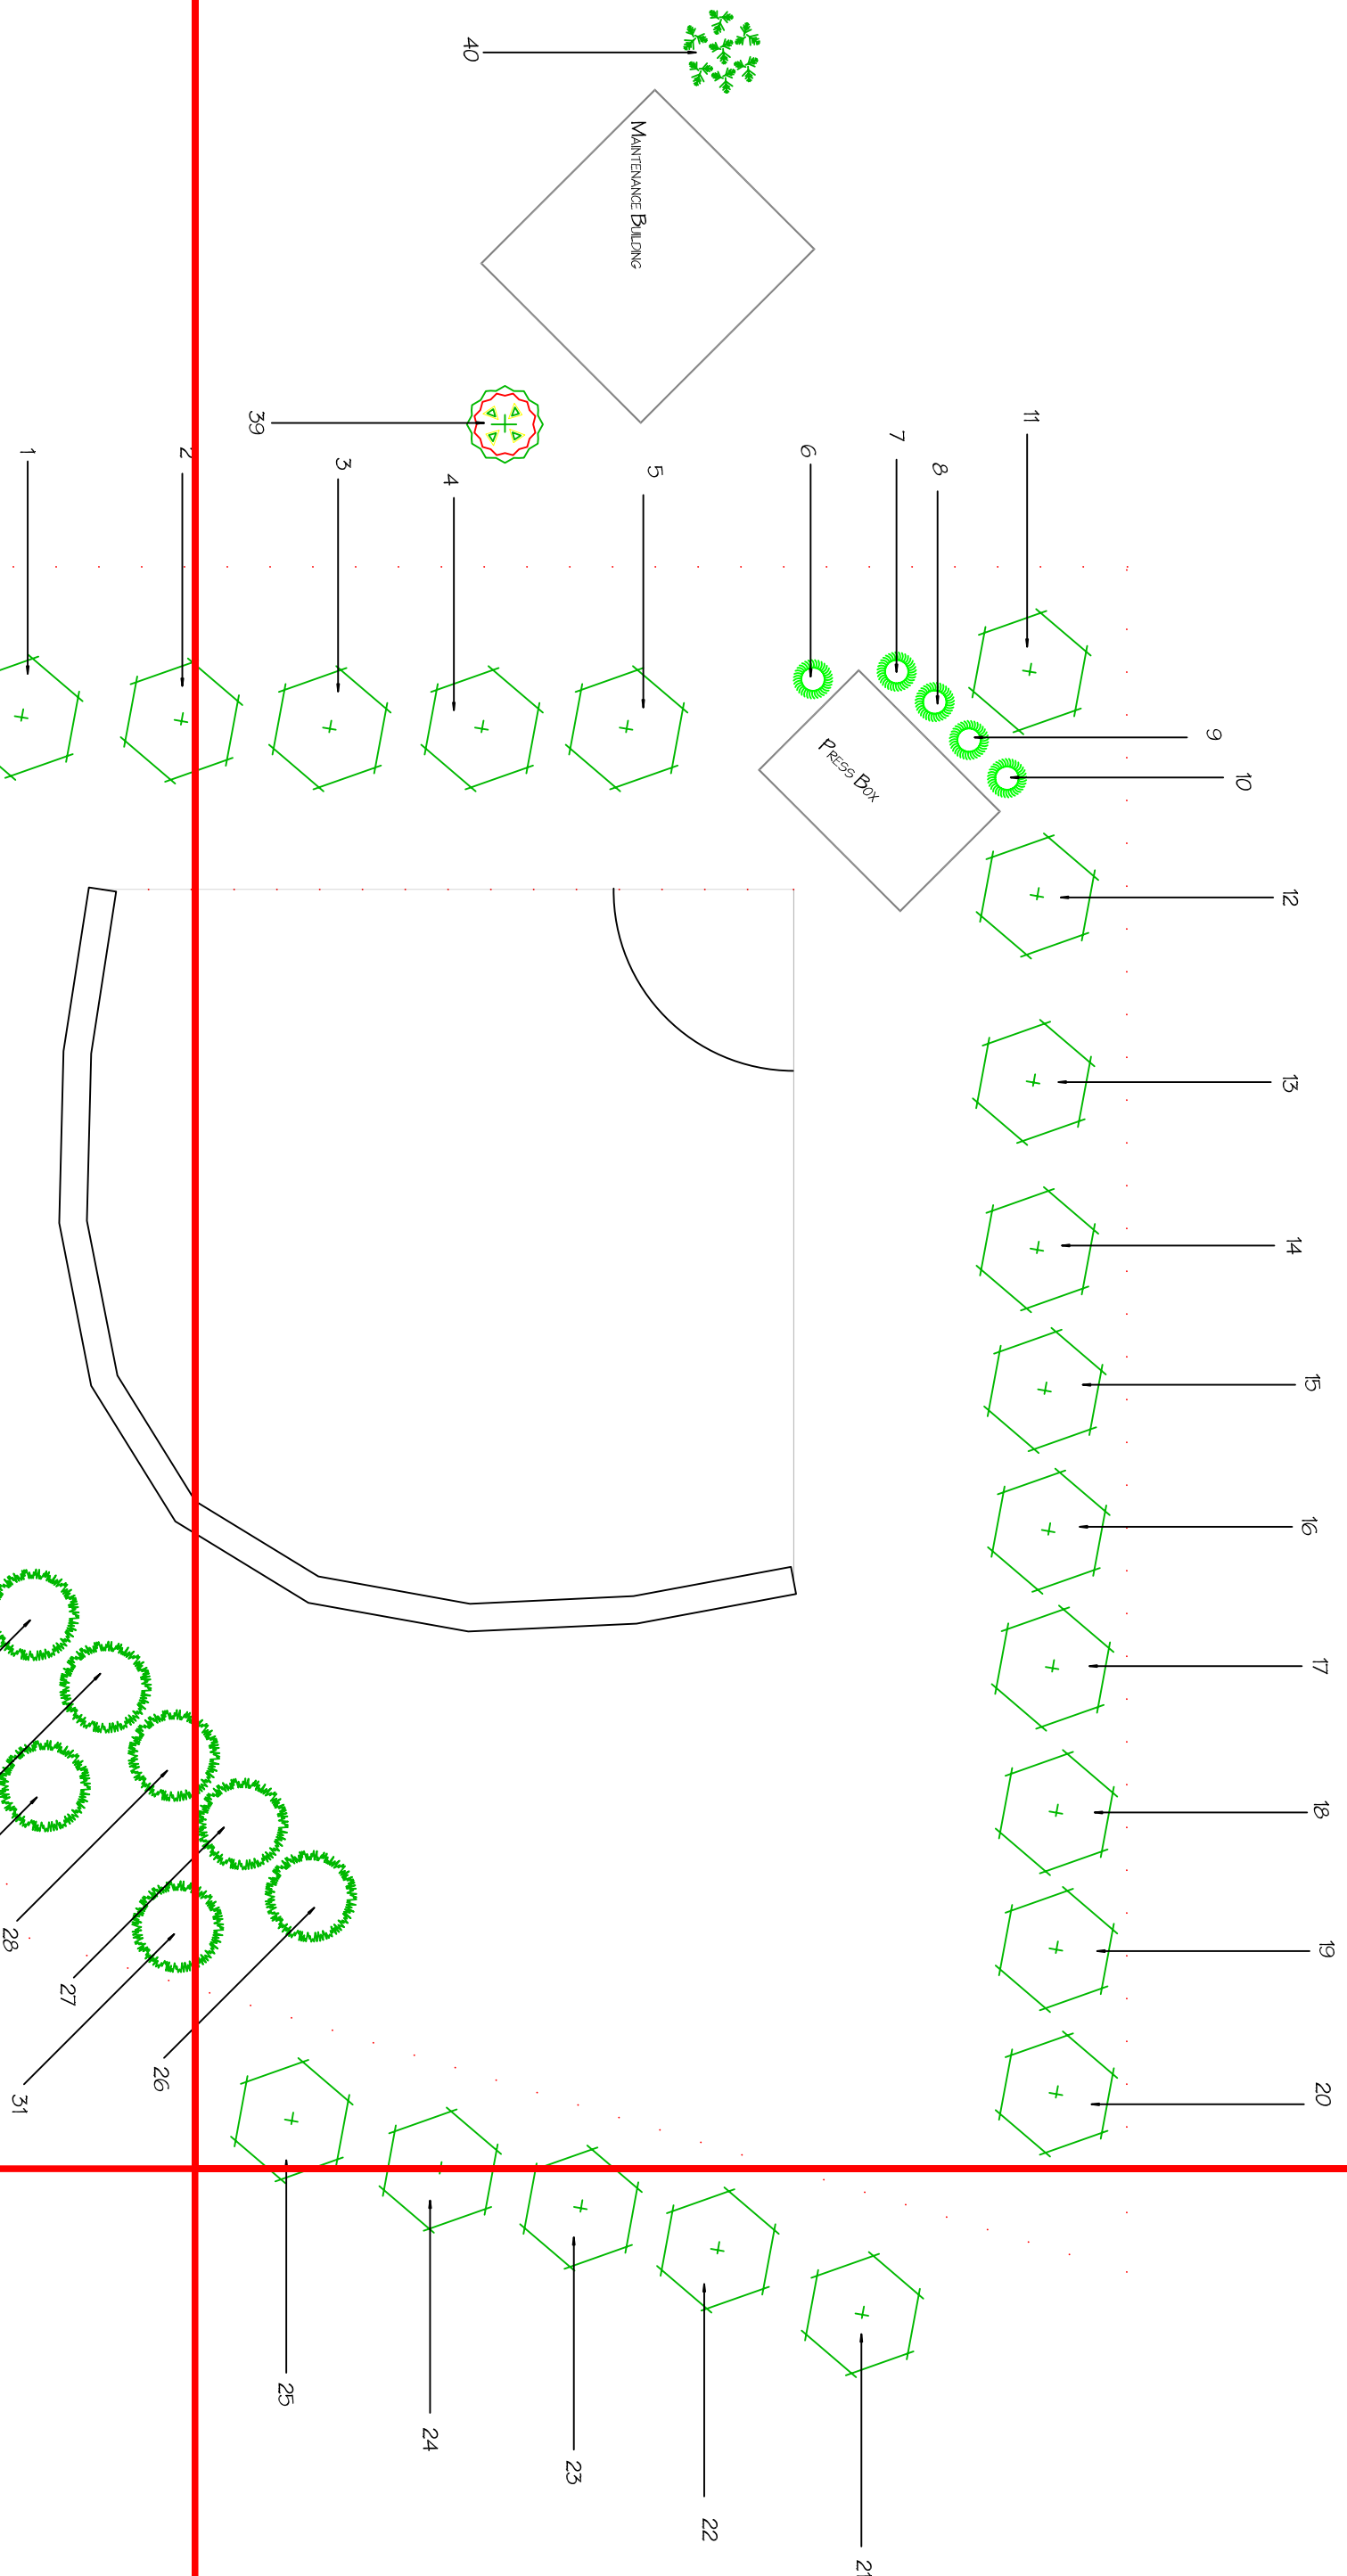

Date: 9/17/2005

Landscape Plan:

# Knoxville Baseball Field

Landscape Design by: Tigon Harmonson & Adam Parrrott


ISU Horticulture Department

1



Scale: 1" = 45'



N

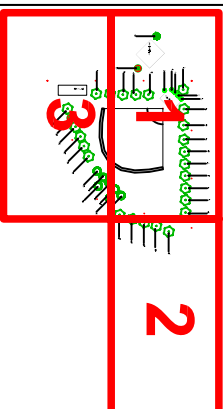

2

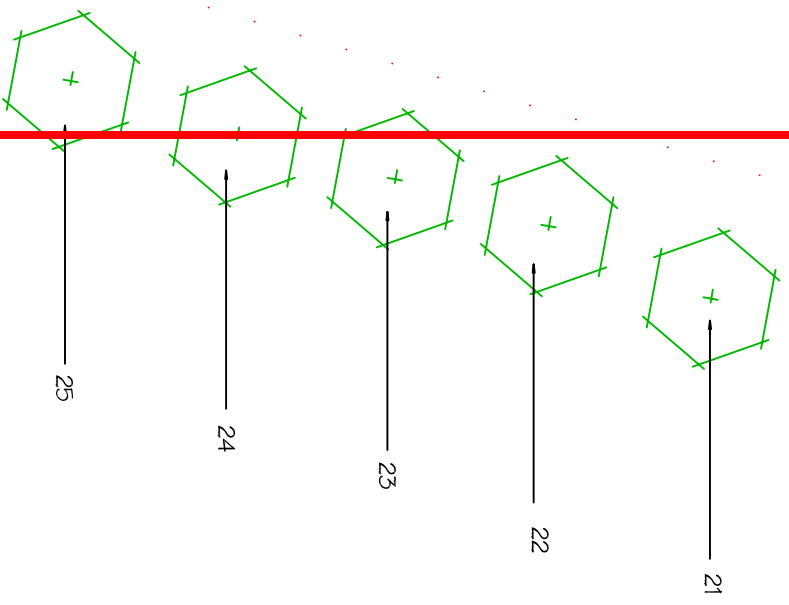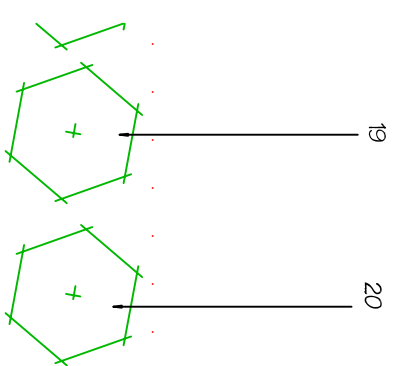

Date: 9/17/2005

Landscape Plan:

# Knoxville Baseball Field

Landscape Design by: Tigon Harmonson & Adam Parrott


ISU Horticulture Department

2


Scale: 1" = 45'



N

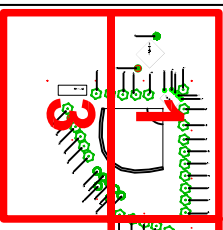

2

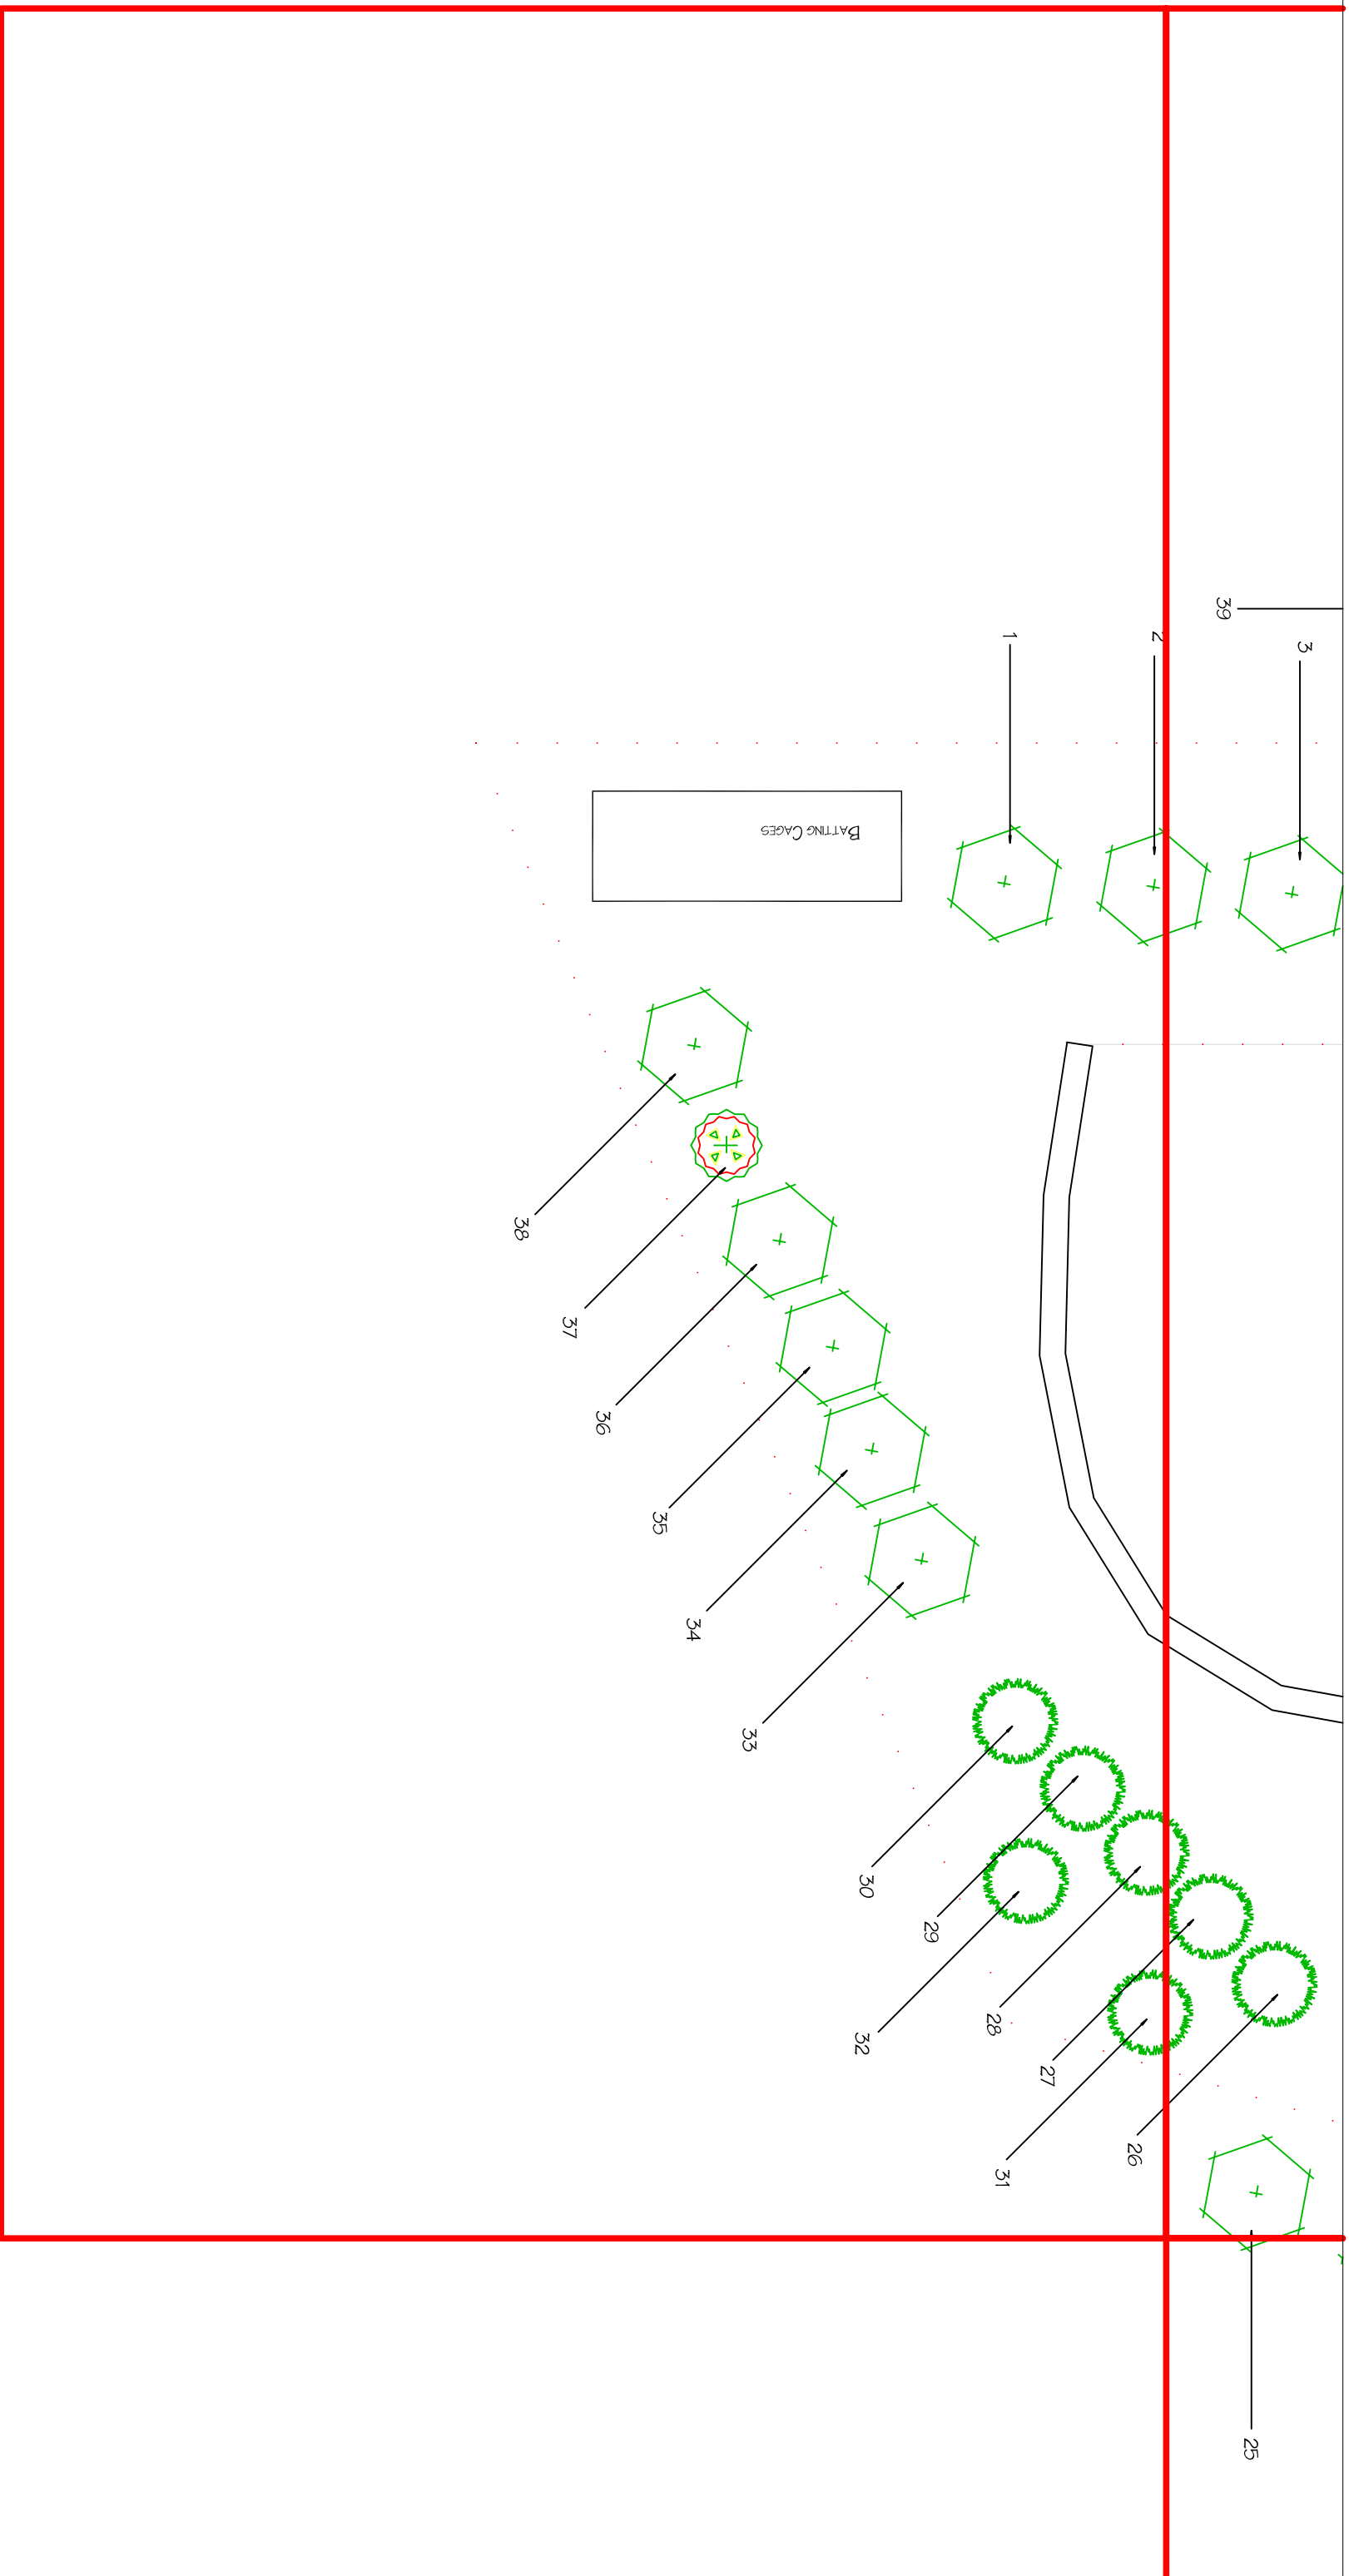

Date: 9/17/2005

Landscape Plan:

# Knoxville Baseball Field

Landscape Design by: Tigon Harmonson & Adam Parrott


ISU Horticulture Department

3

Scale: 1" = 45'



N

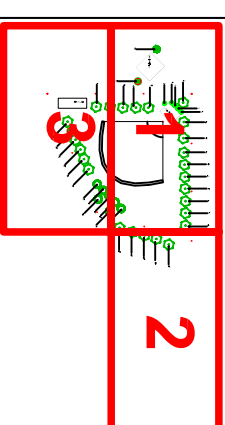

2