
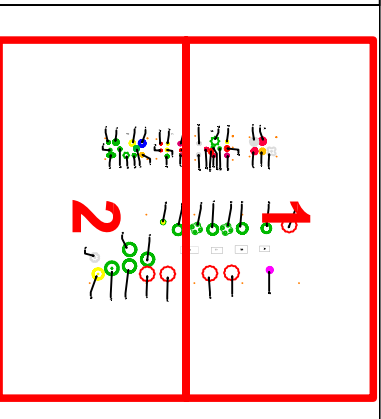


Date: 9/17/2005


Landscape Plan:
Mt. Ayr High School NW Planting

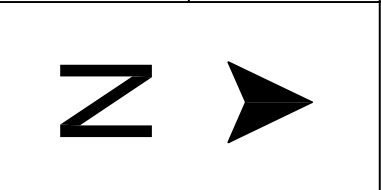

C



Scale: 1" = 80'

Landscape Design by: Tigon Harmon & Adam Parrott
ISU Horticulture Department

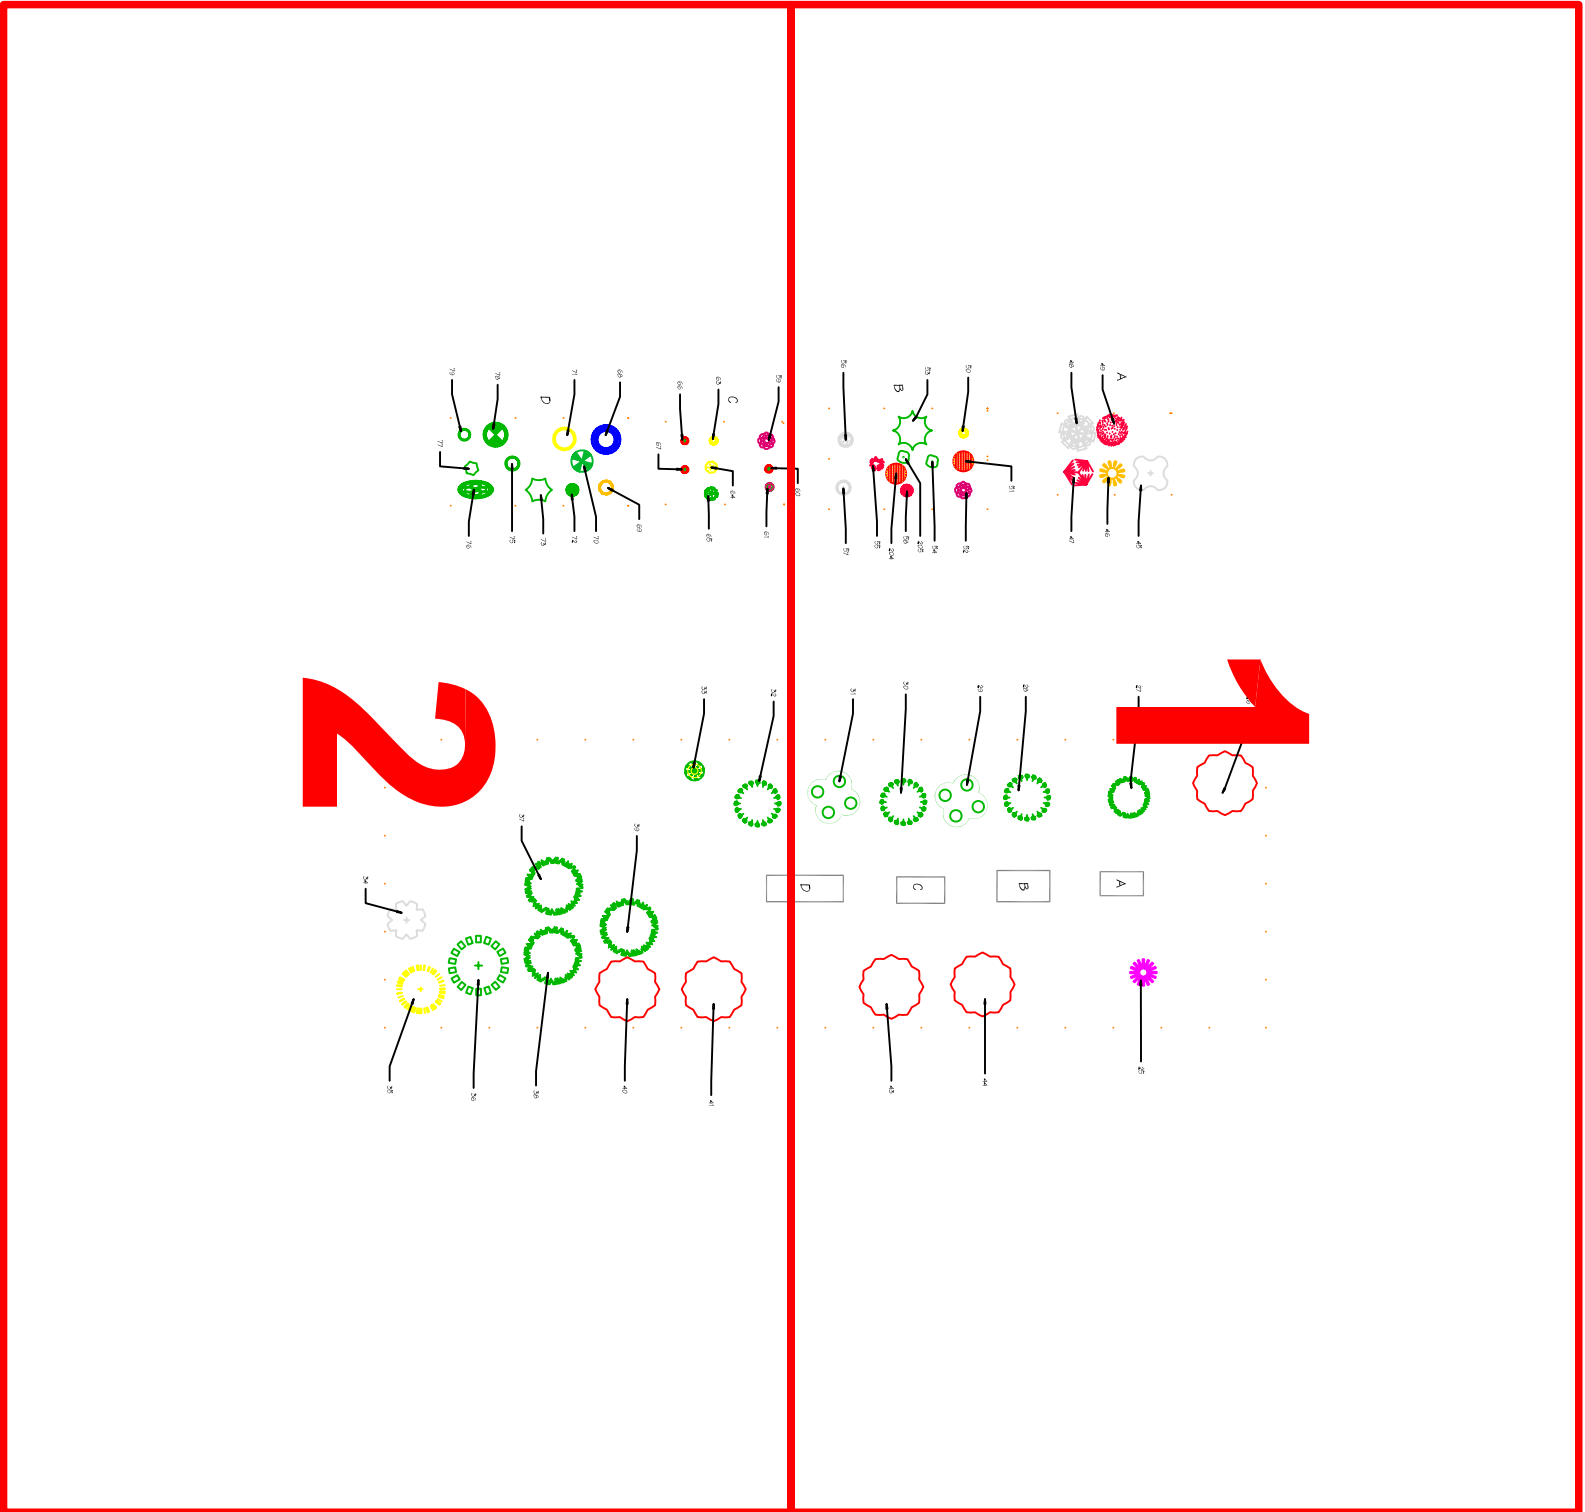

Date: 9/17/2005


Mt. Ayr High School NW Planting

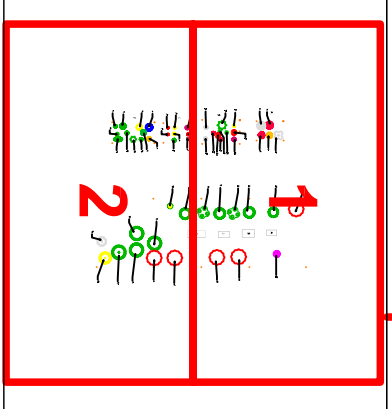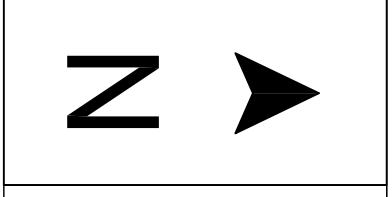


1

Landscape Design by: Tigon Harmison & Adam Parrott
ISU Horticulture Department

Scale: 1" = 40'

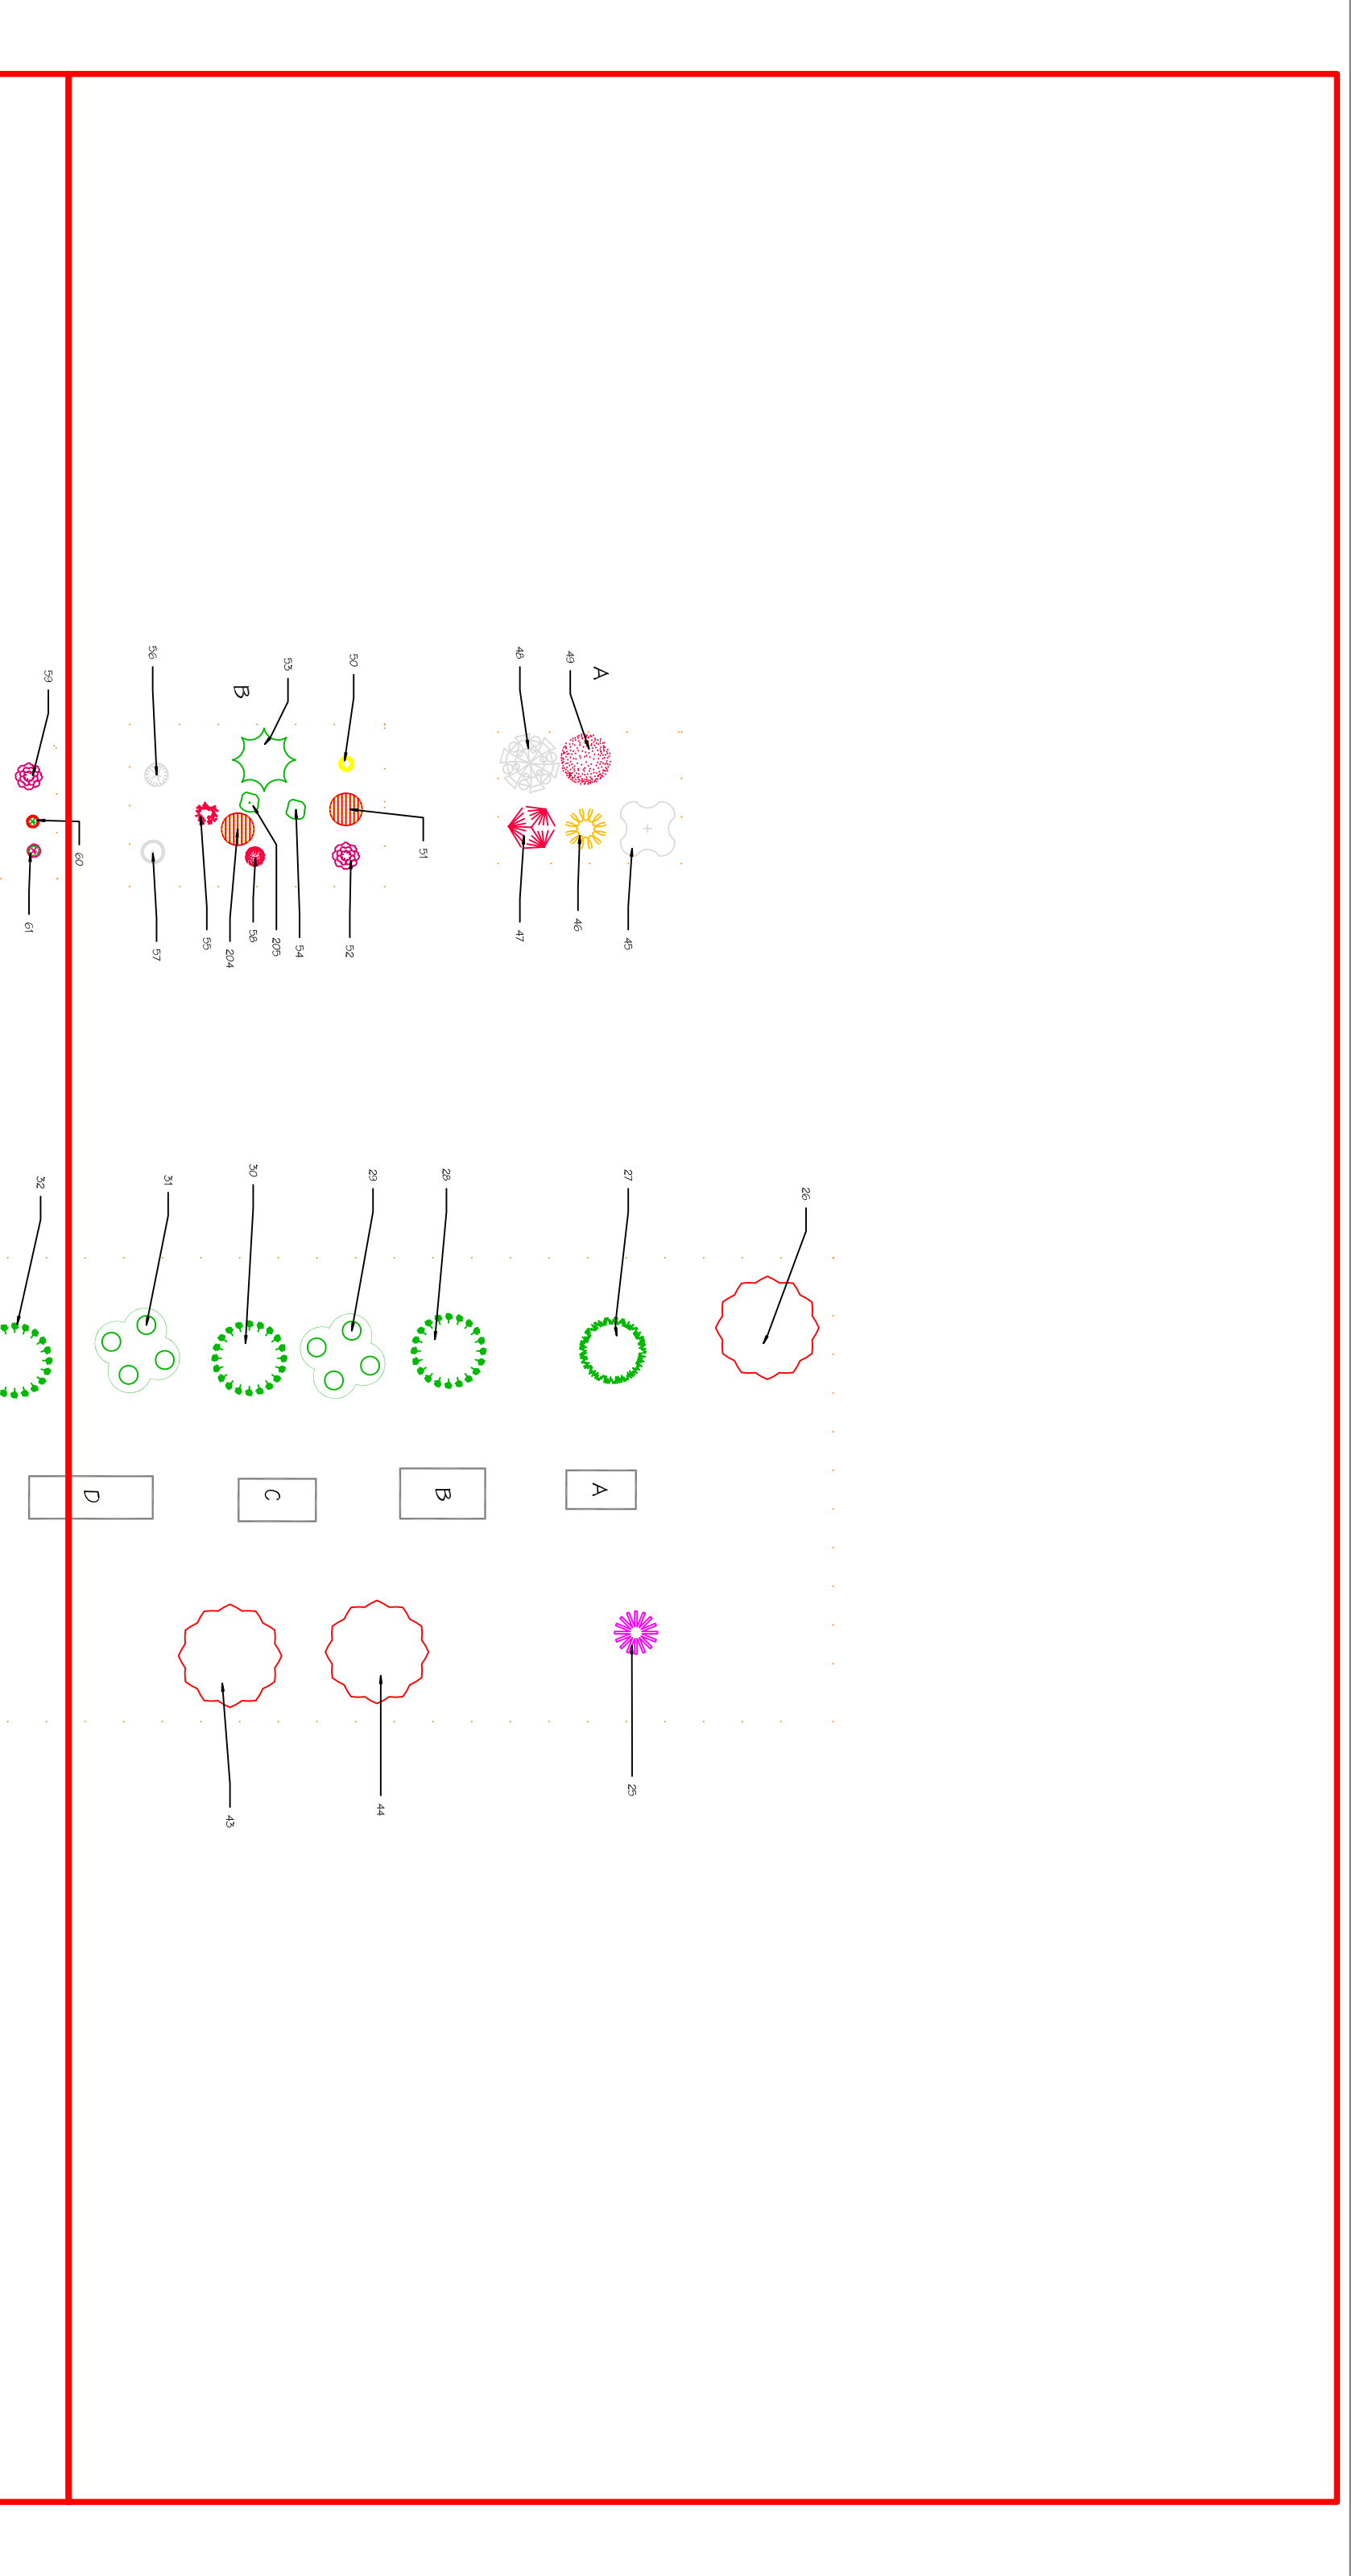

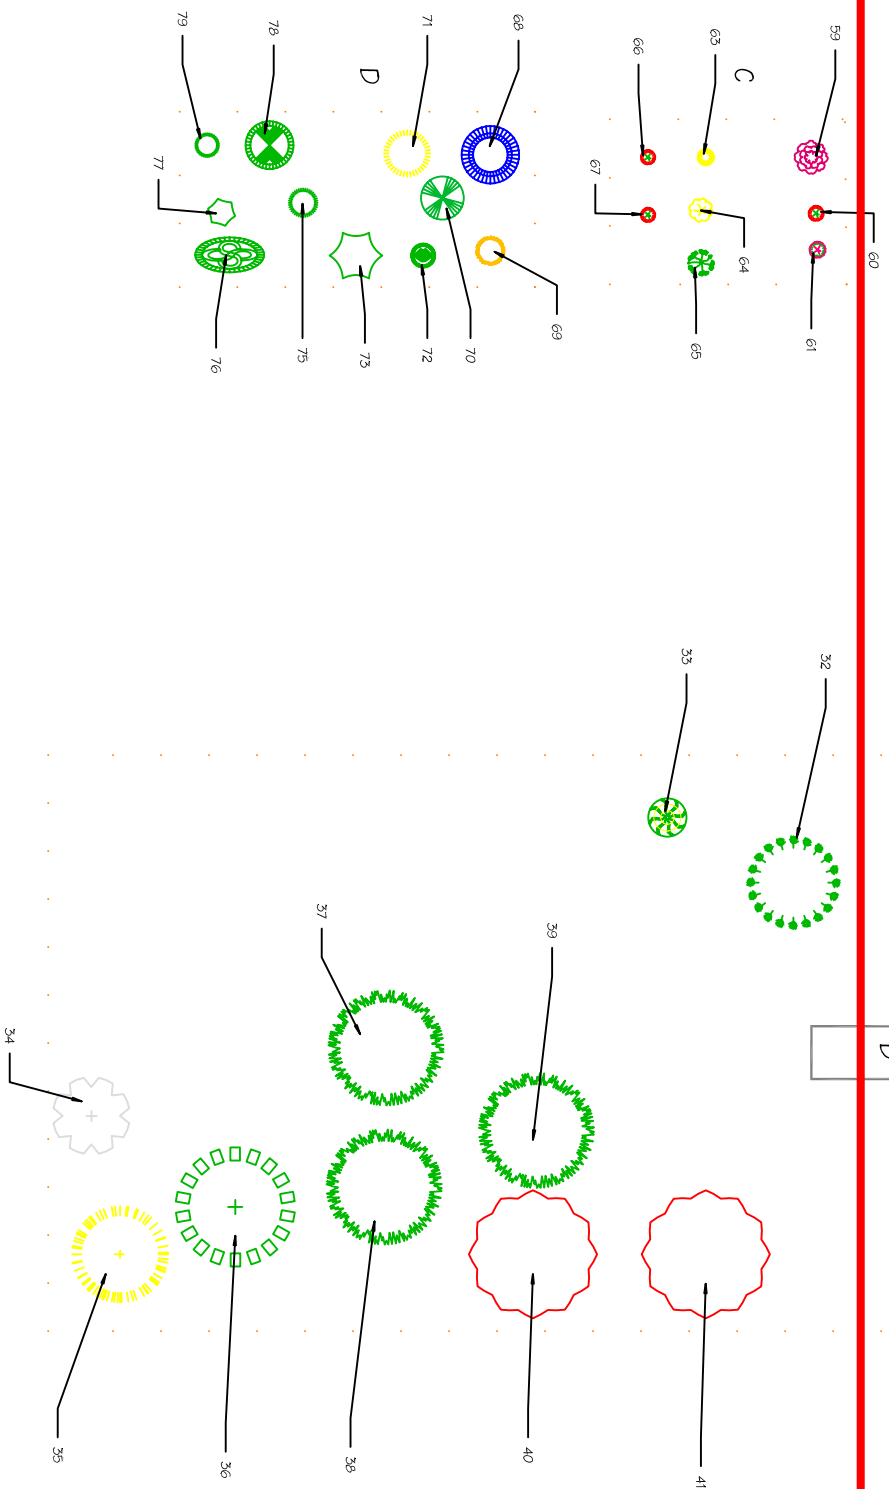

Date: 9/17/2005

Scale: 1" = 40'

Landscape Plan:

Mt. Ayr High School NW Planting

Landscape Design by: Tigon Harmon & Adam Parrott

ISU Horticulture Department

2



N

