


Date: 9/17/2005

Landscape Plan:
Mt. Ayr Softball Field


Landscape Design by: Tigon Harmonson & Adam Parrott
ISU Horticulture Department

C

Scale: 1" = 80'

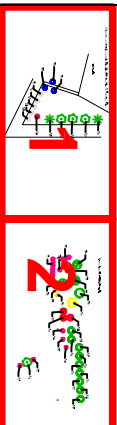

WALKWAY INTO ATHLETIC COMPLEX BETWEEN SOFTBALL FIELD & FOOTBALL FIELD

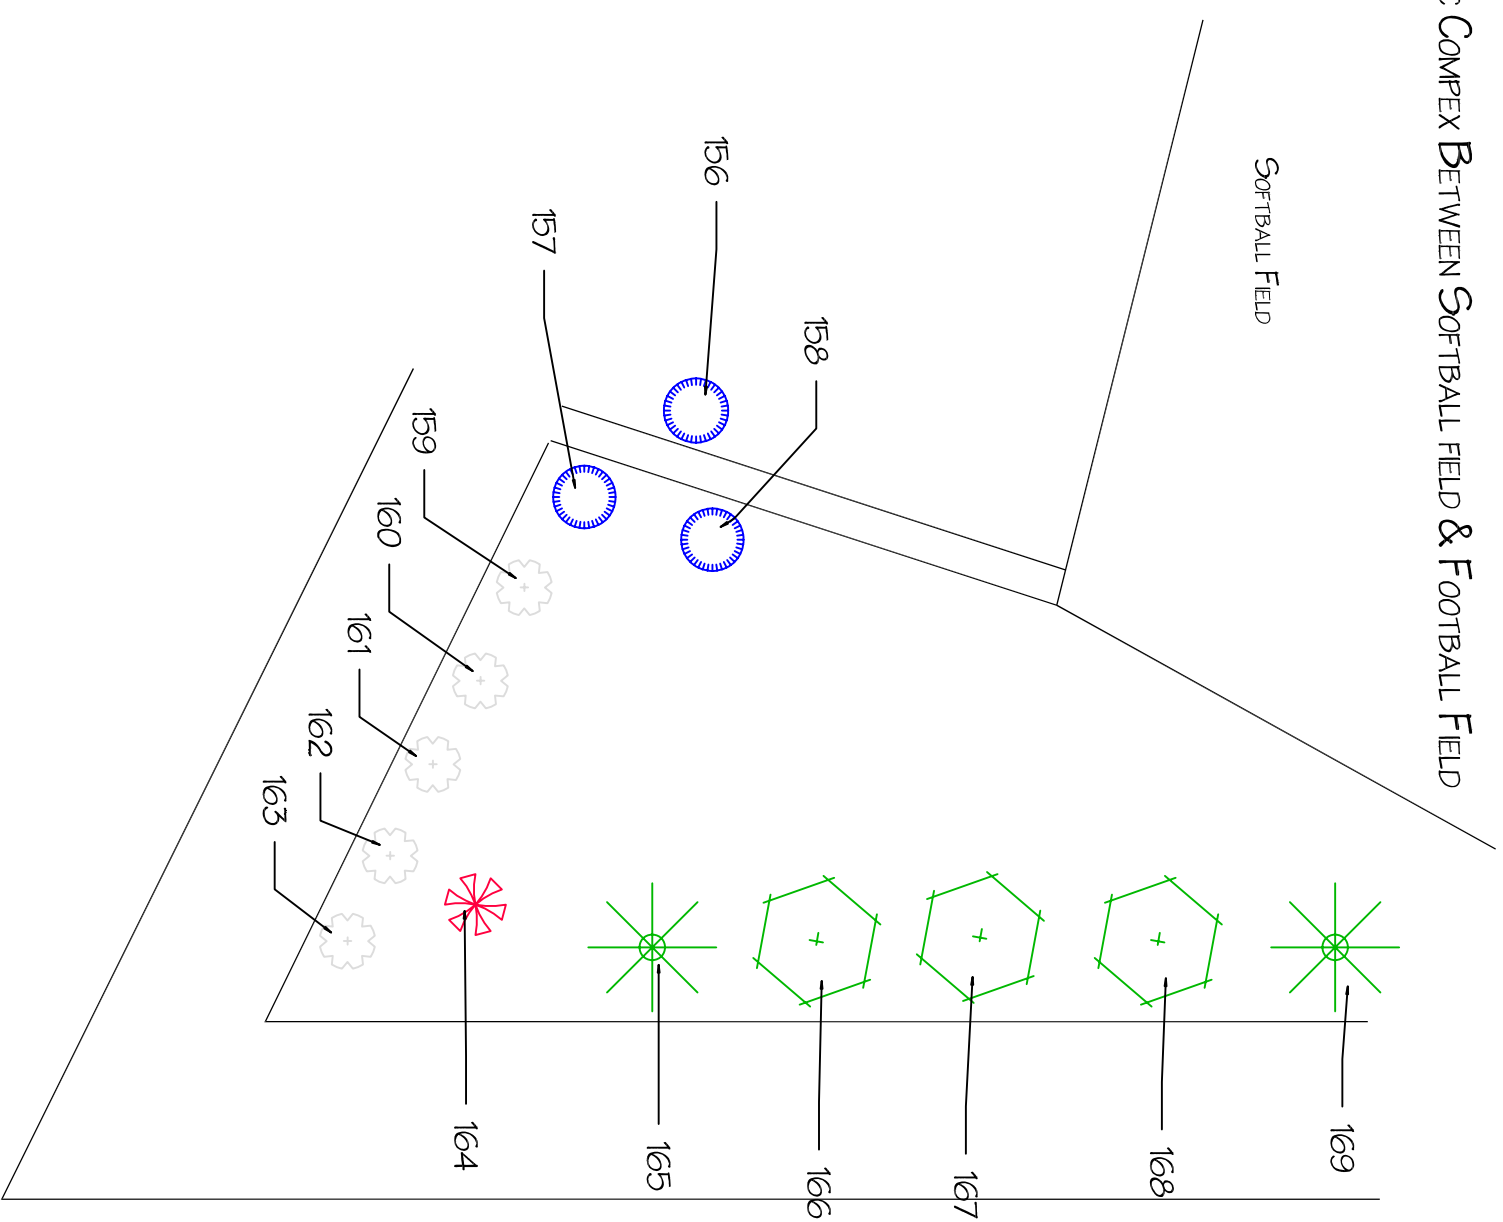

Date: 9/17/2005


Landscape Plan:
Mt. Ayr Softball Field

Landscape Design by: Tigon Harmonson & Adam Parrott


ISU Horticulture Department

1

Scale: 1" = 40'

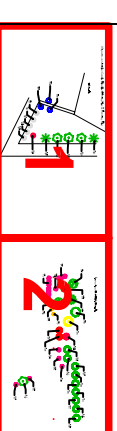

PLANTING ALONG SOUTH SIDE OF SOFTBALL FIELD

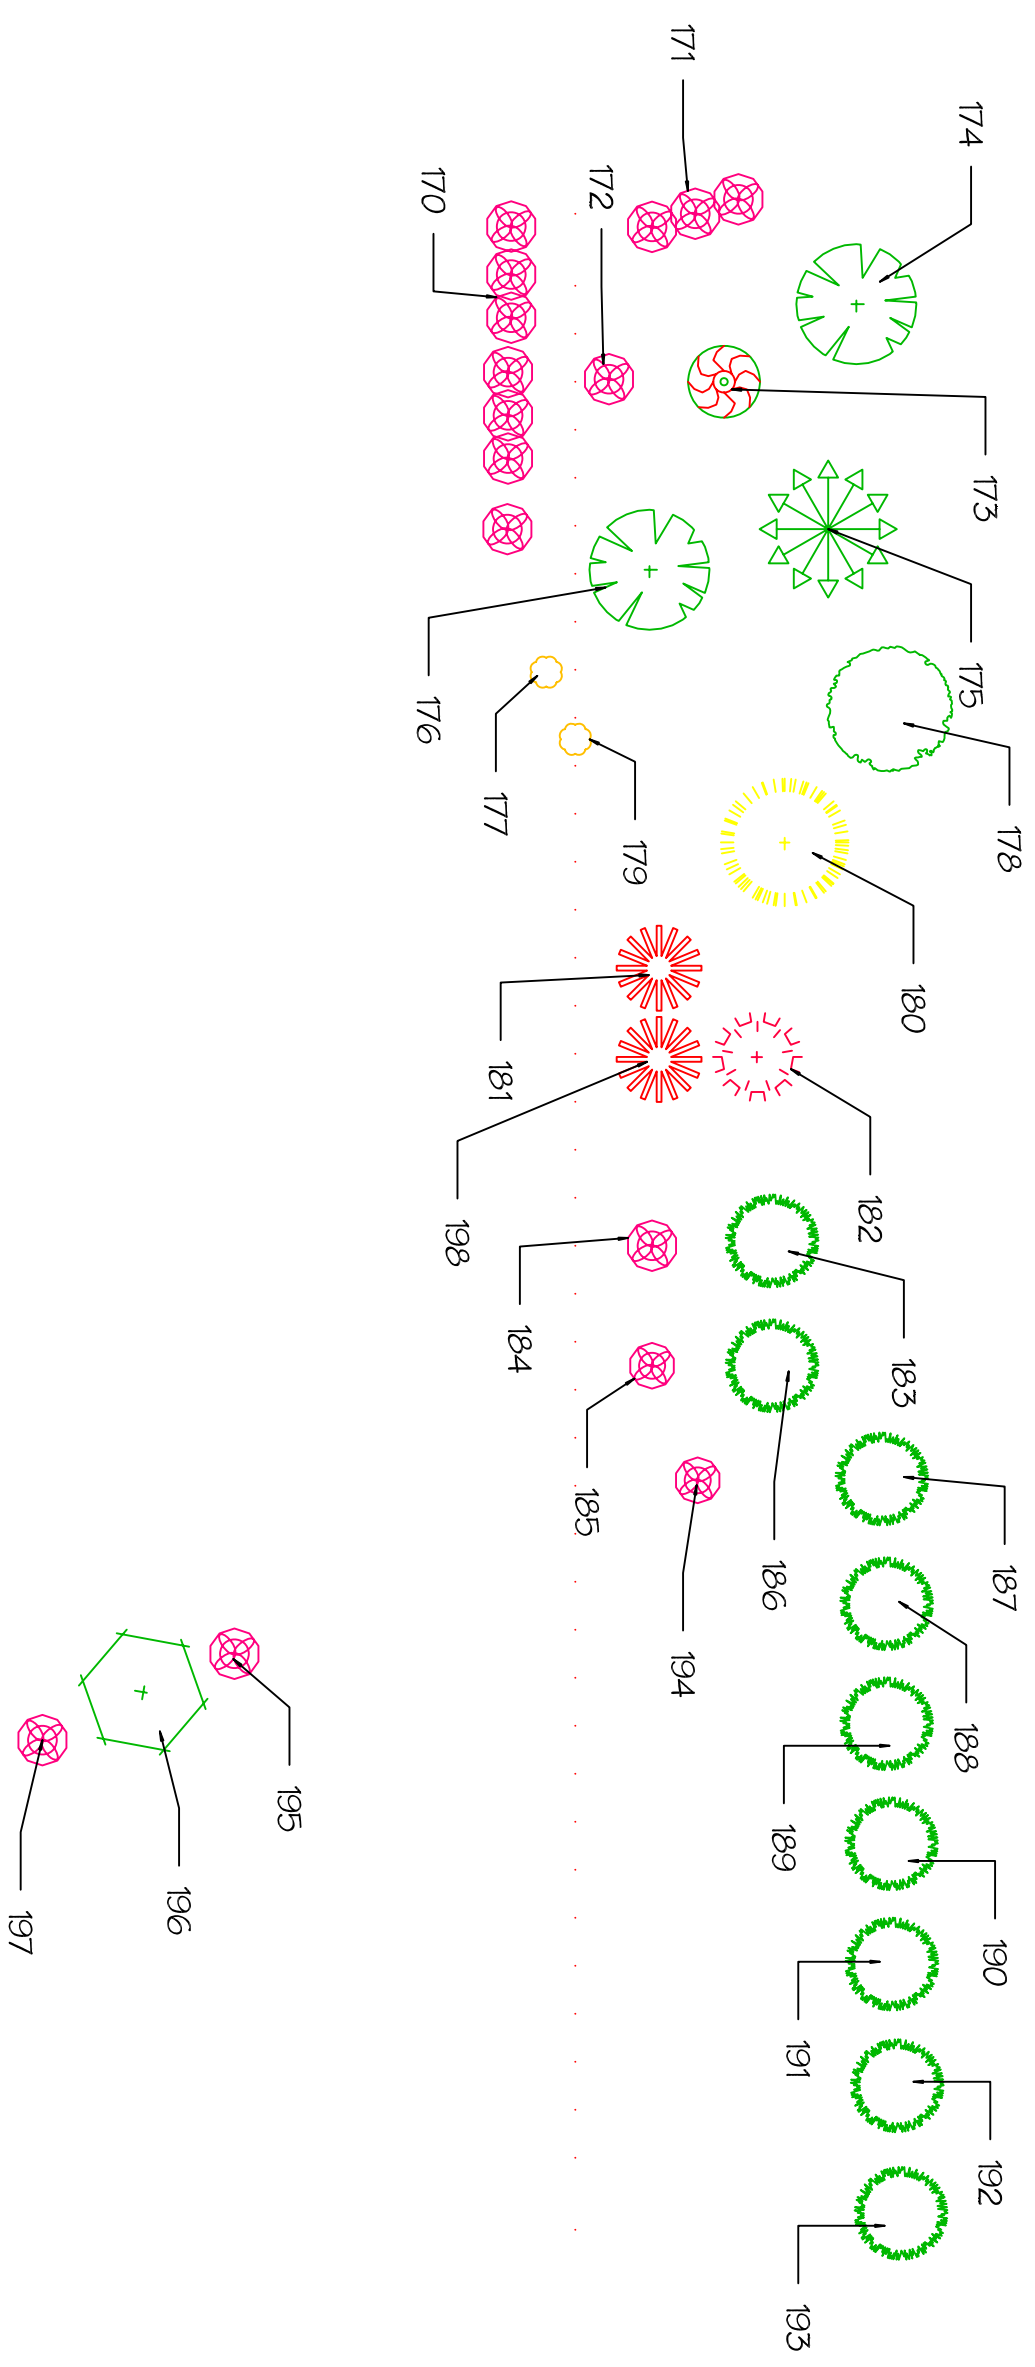

Date: 9/17/2005

Landscape Plan:

Mt. Ayr Softball Field

Landscape Design by: Tigon Harmonson & Adam Parrott

2

Scale: 1" = 40'

ISU Horticulture Department

