



INSET MAP A

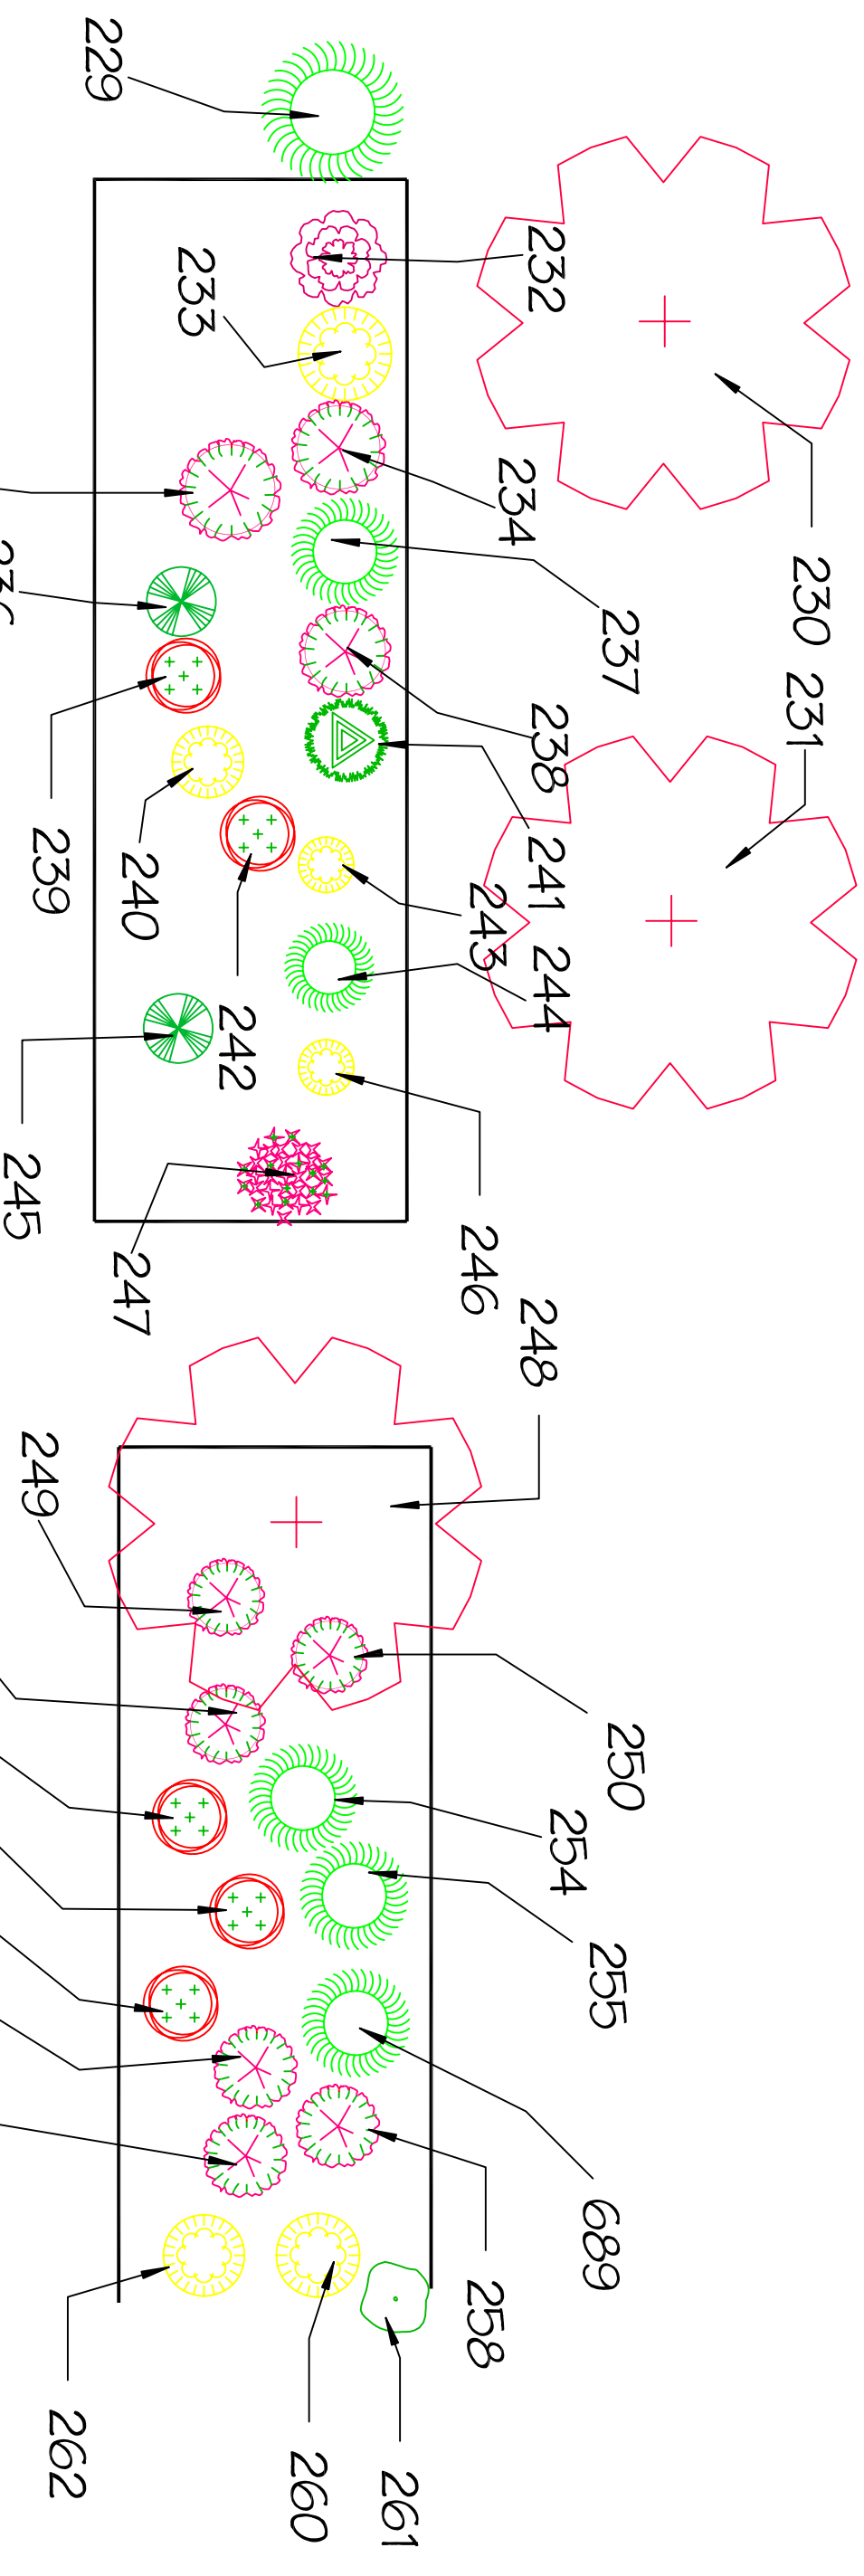

INSET MAP B

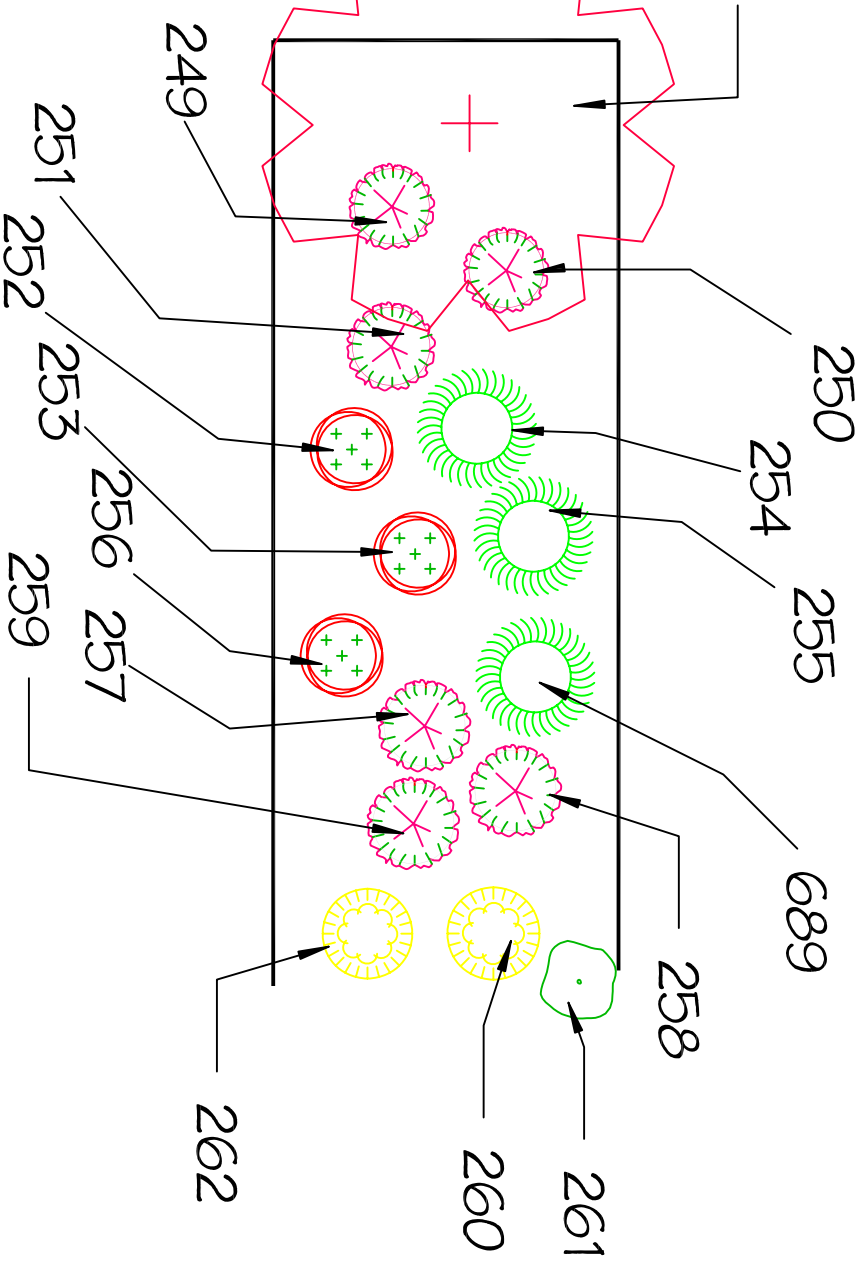

SCHOOL BUILDING

Date: 9/17/2005

Landscape Plan:

North Scott Inset Maps A & B

Landscape Design by: Tigon Harmison

ISU Horticulture Department

1

Scale: 1" = 7'

