


FOOTBALL STADIUM

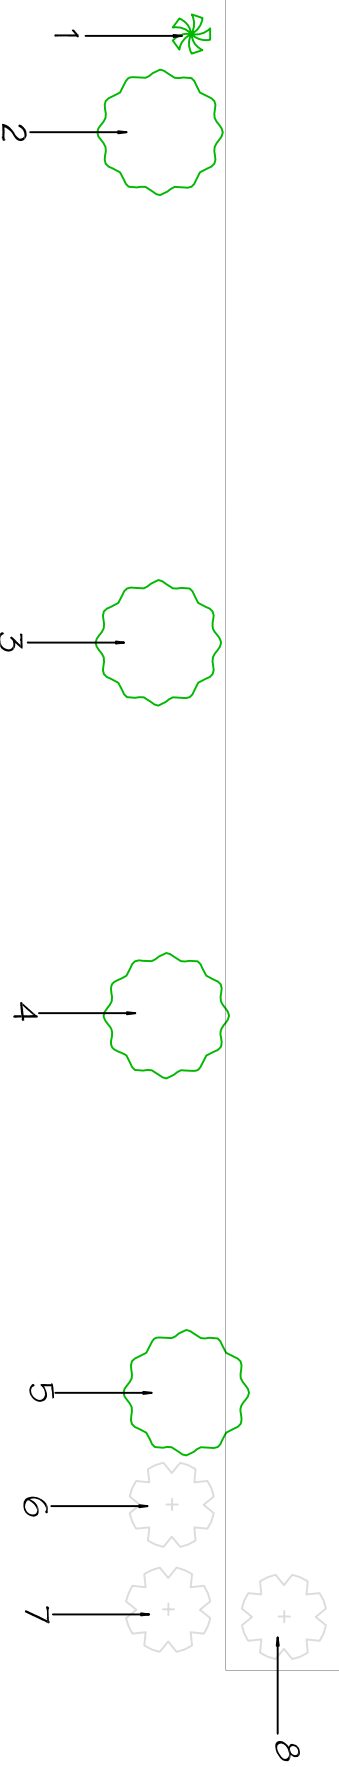

Date: 9/17/2005

Landscape Plan:

KNOXVILLE FOOTBALL FIELD

Landscape Design by: Tigon Harmonson & Adam Parrrott

ISU Horticulture Department

1

Scale: 1" = 55'



N

